



FRONT ELEVATION



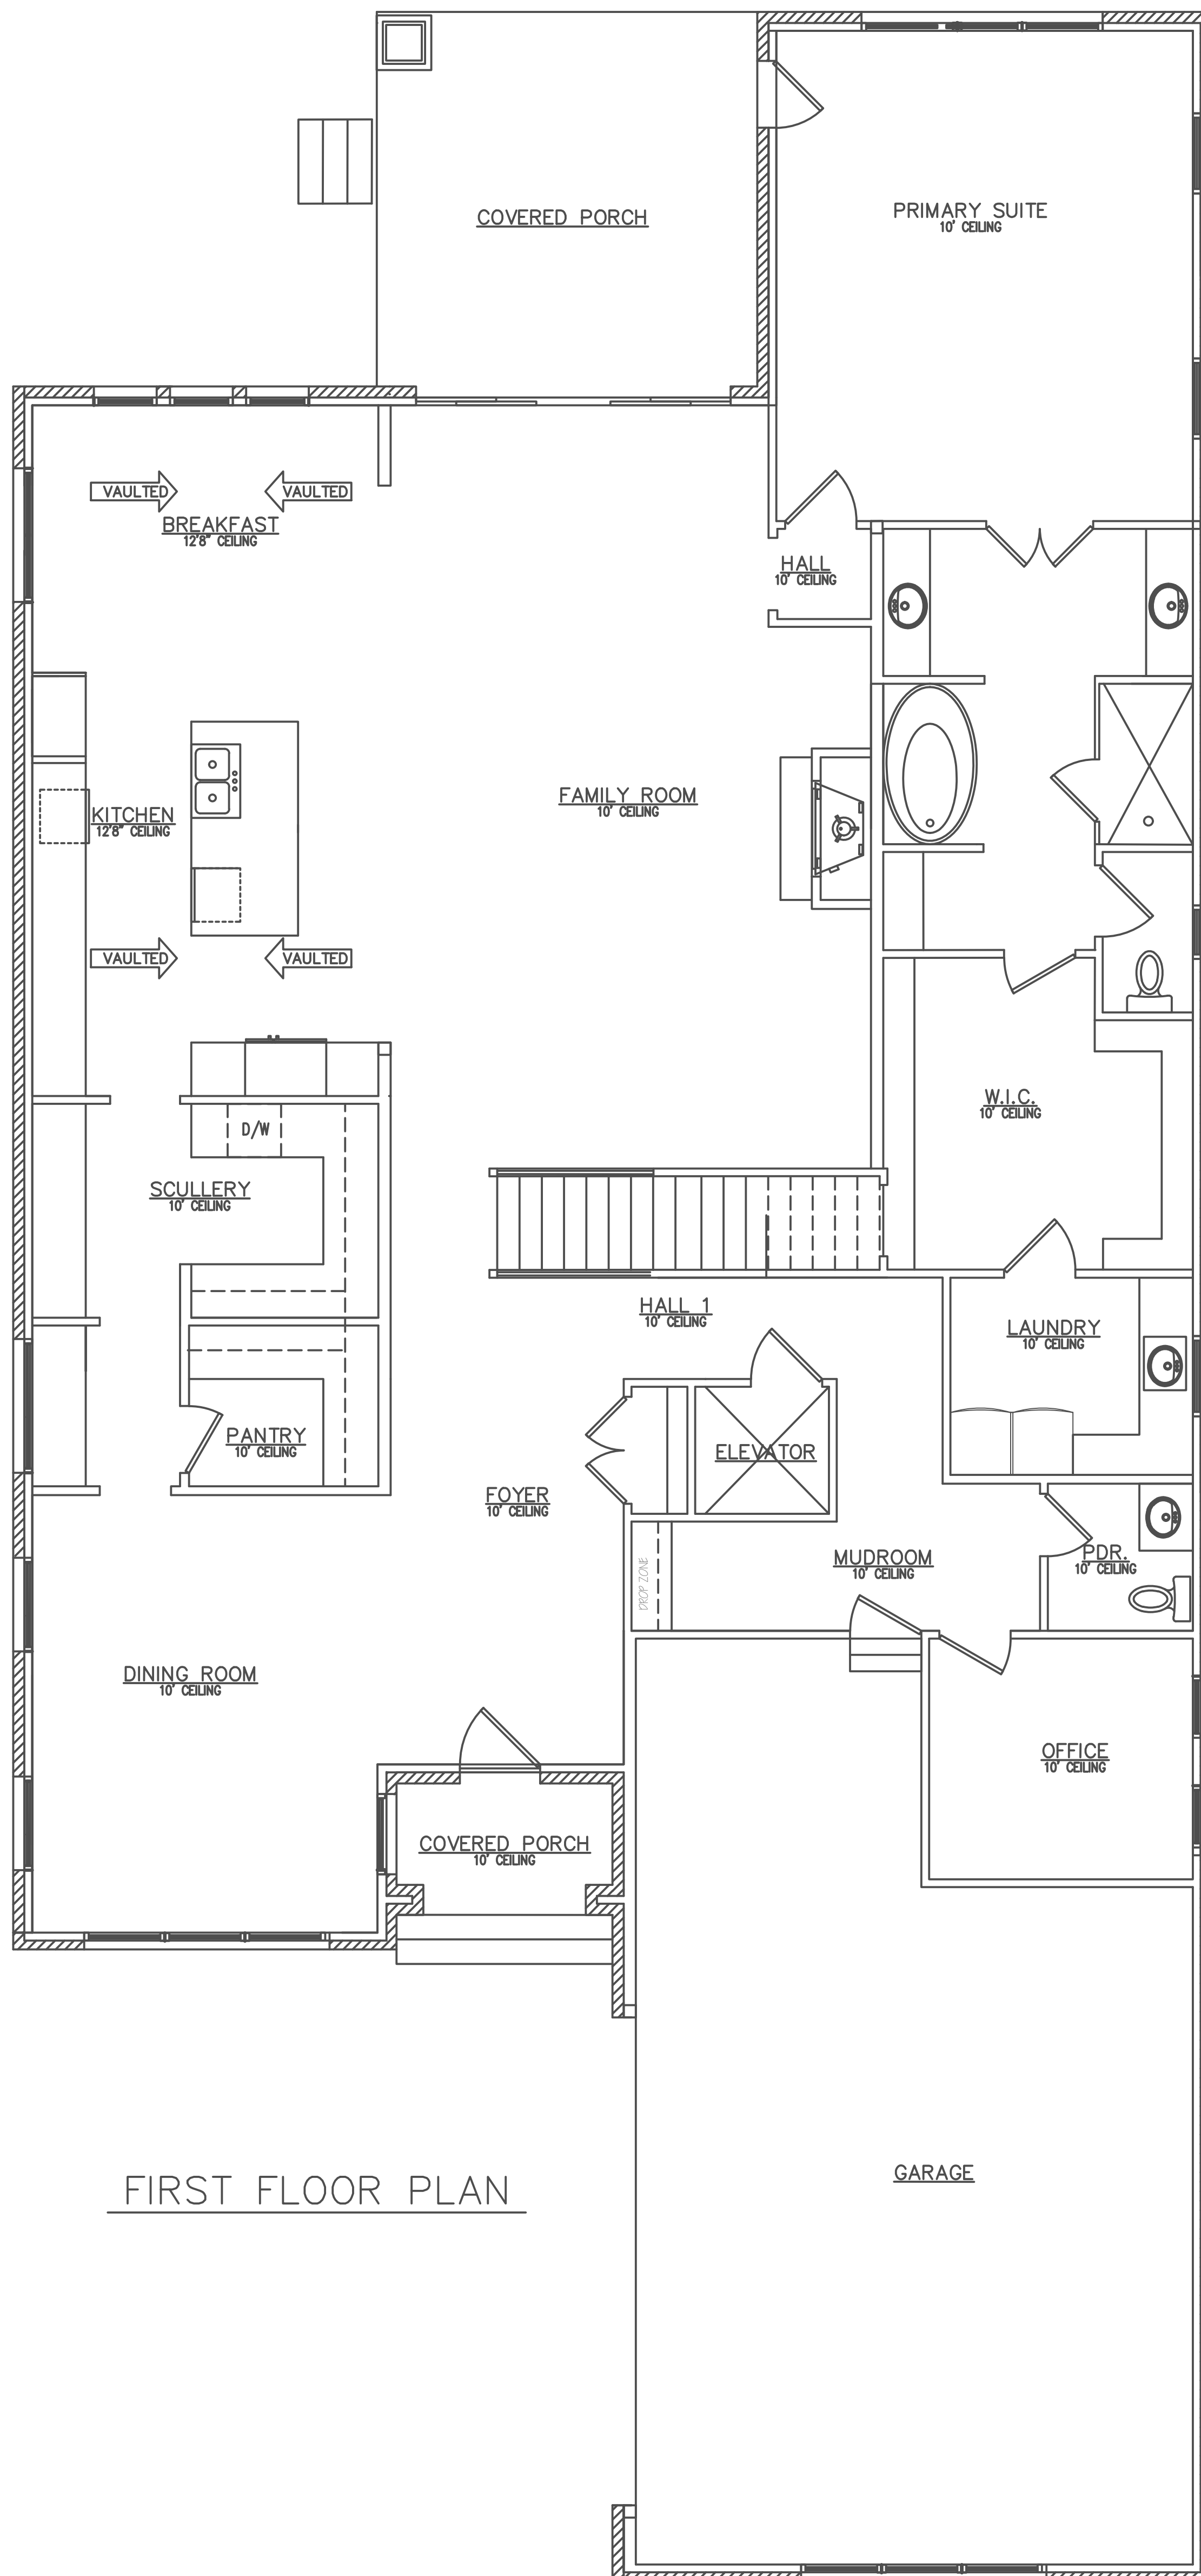


FIRST FLOOR PLAN

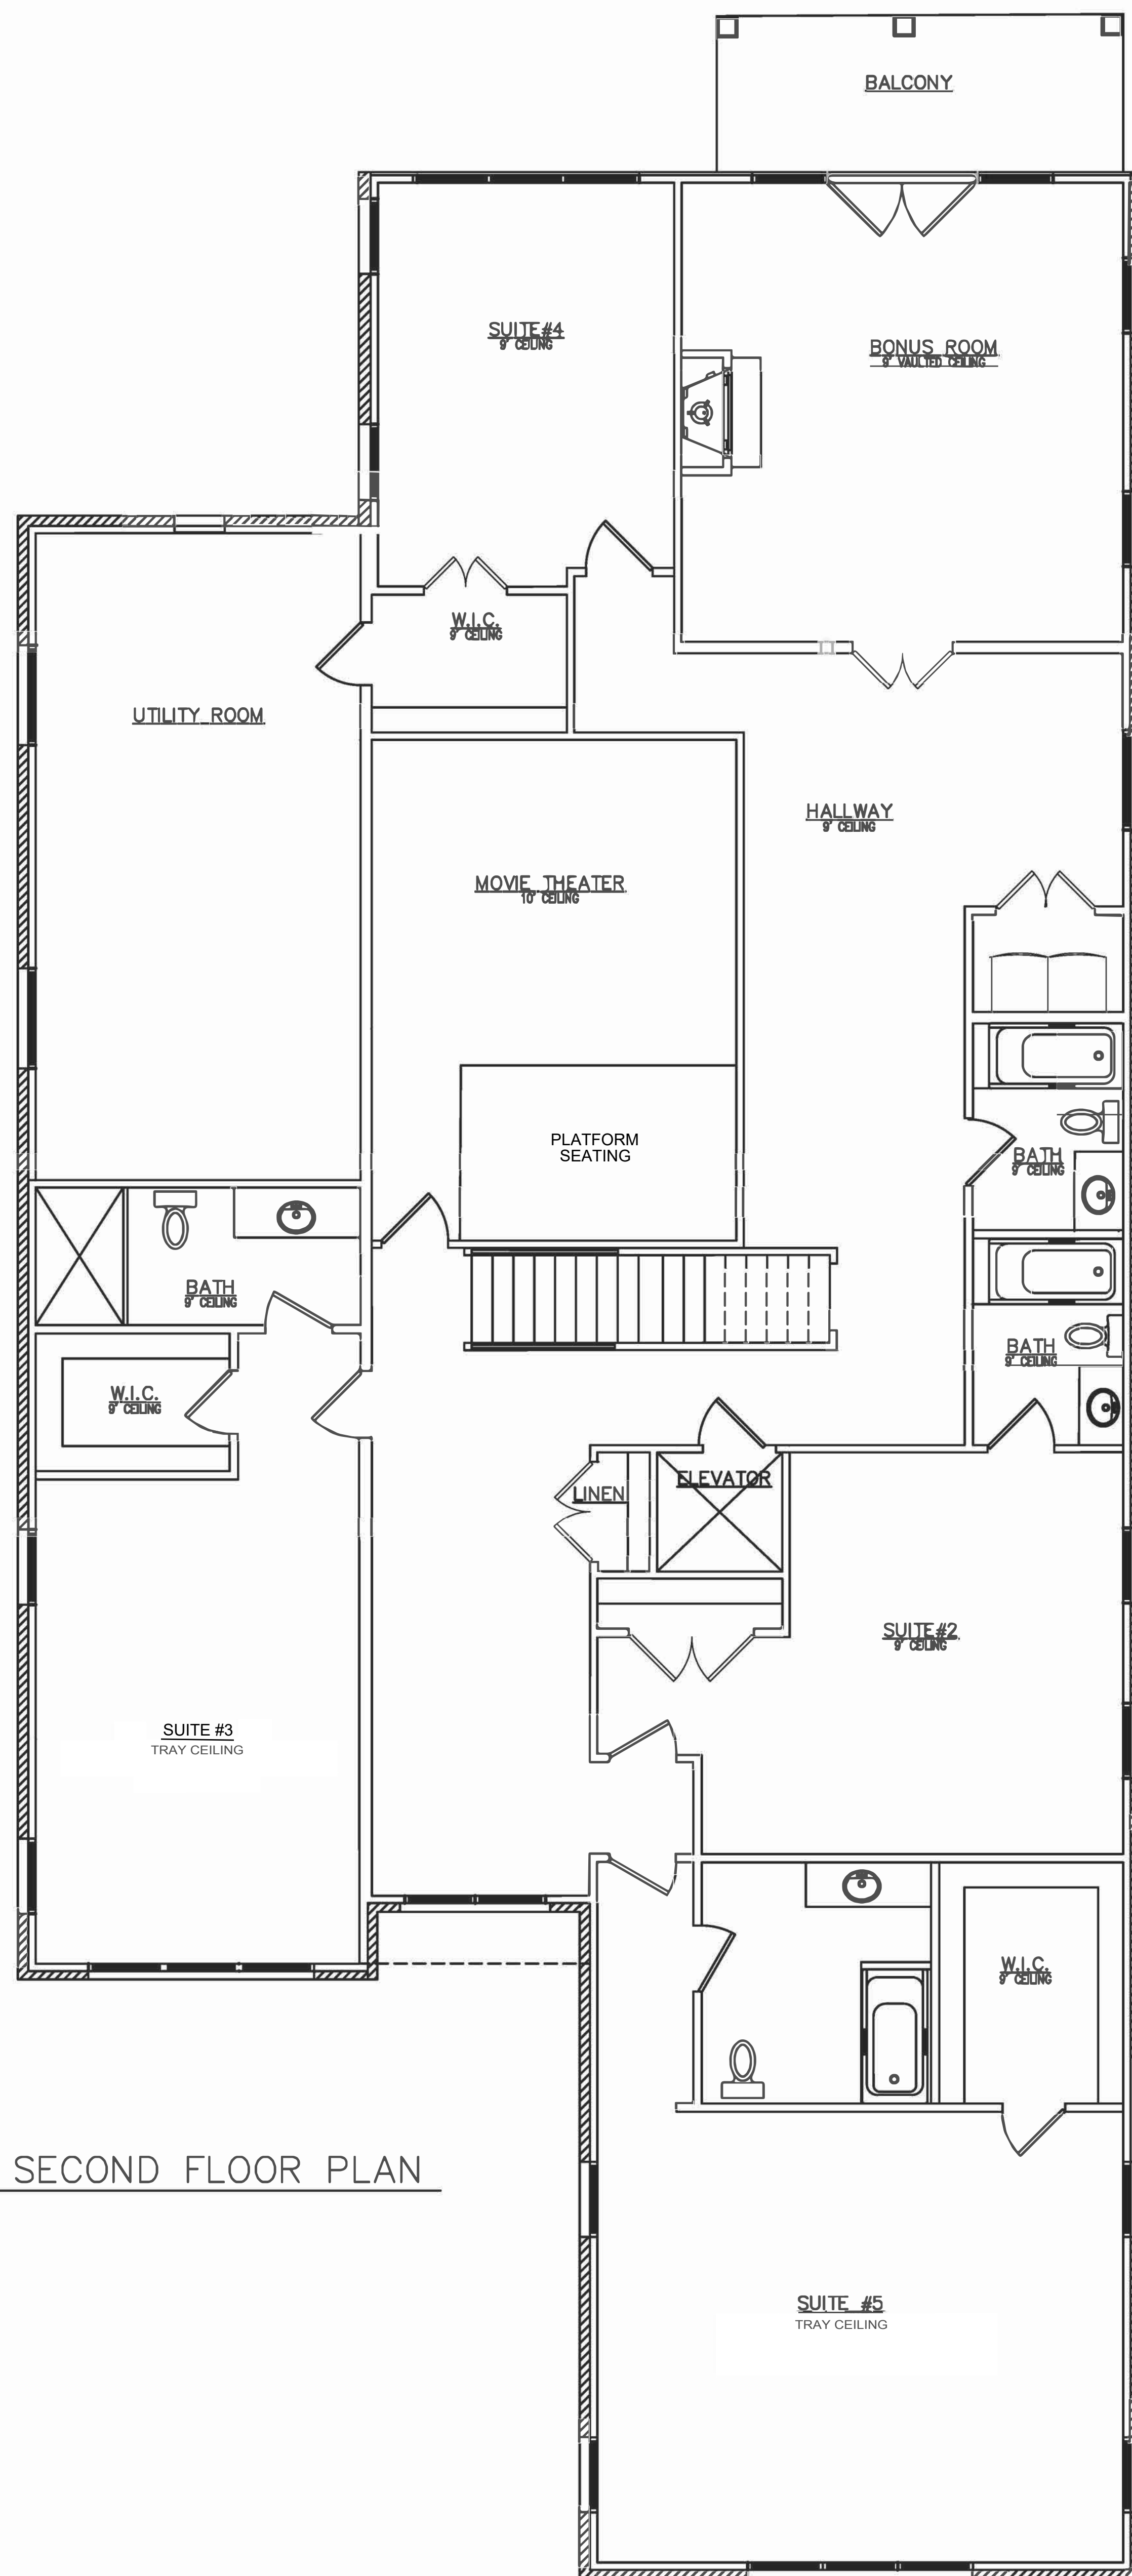

SECOND FLOOR PLAN

LEFT SIDE ELEVATION

SCALE: 1/4" = 1'-0"

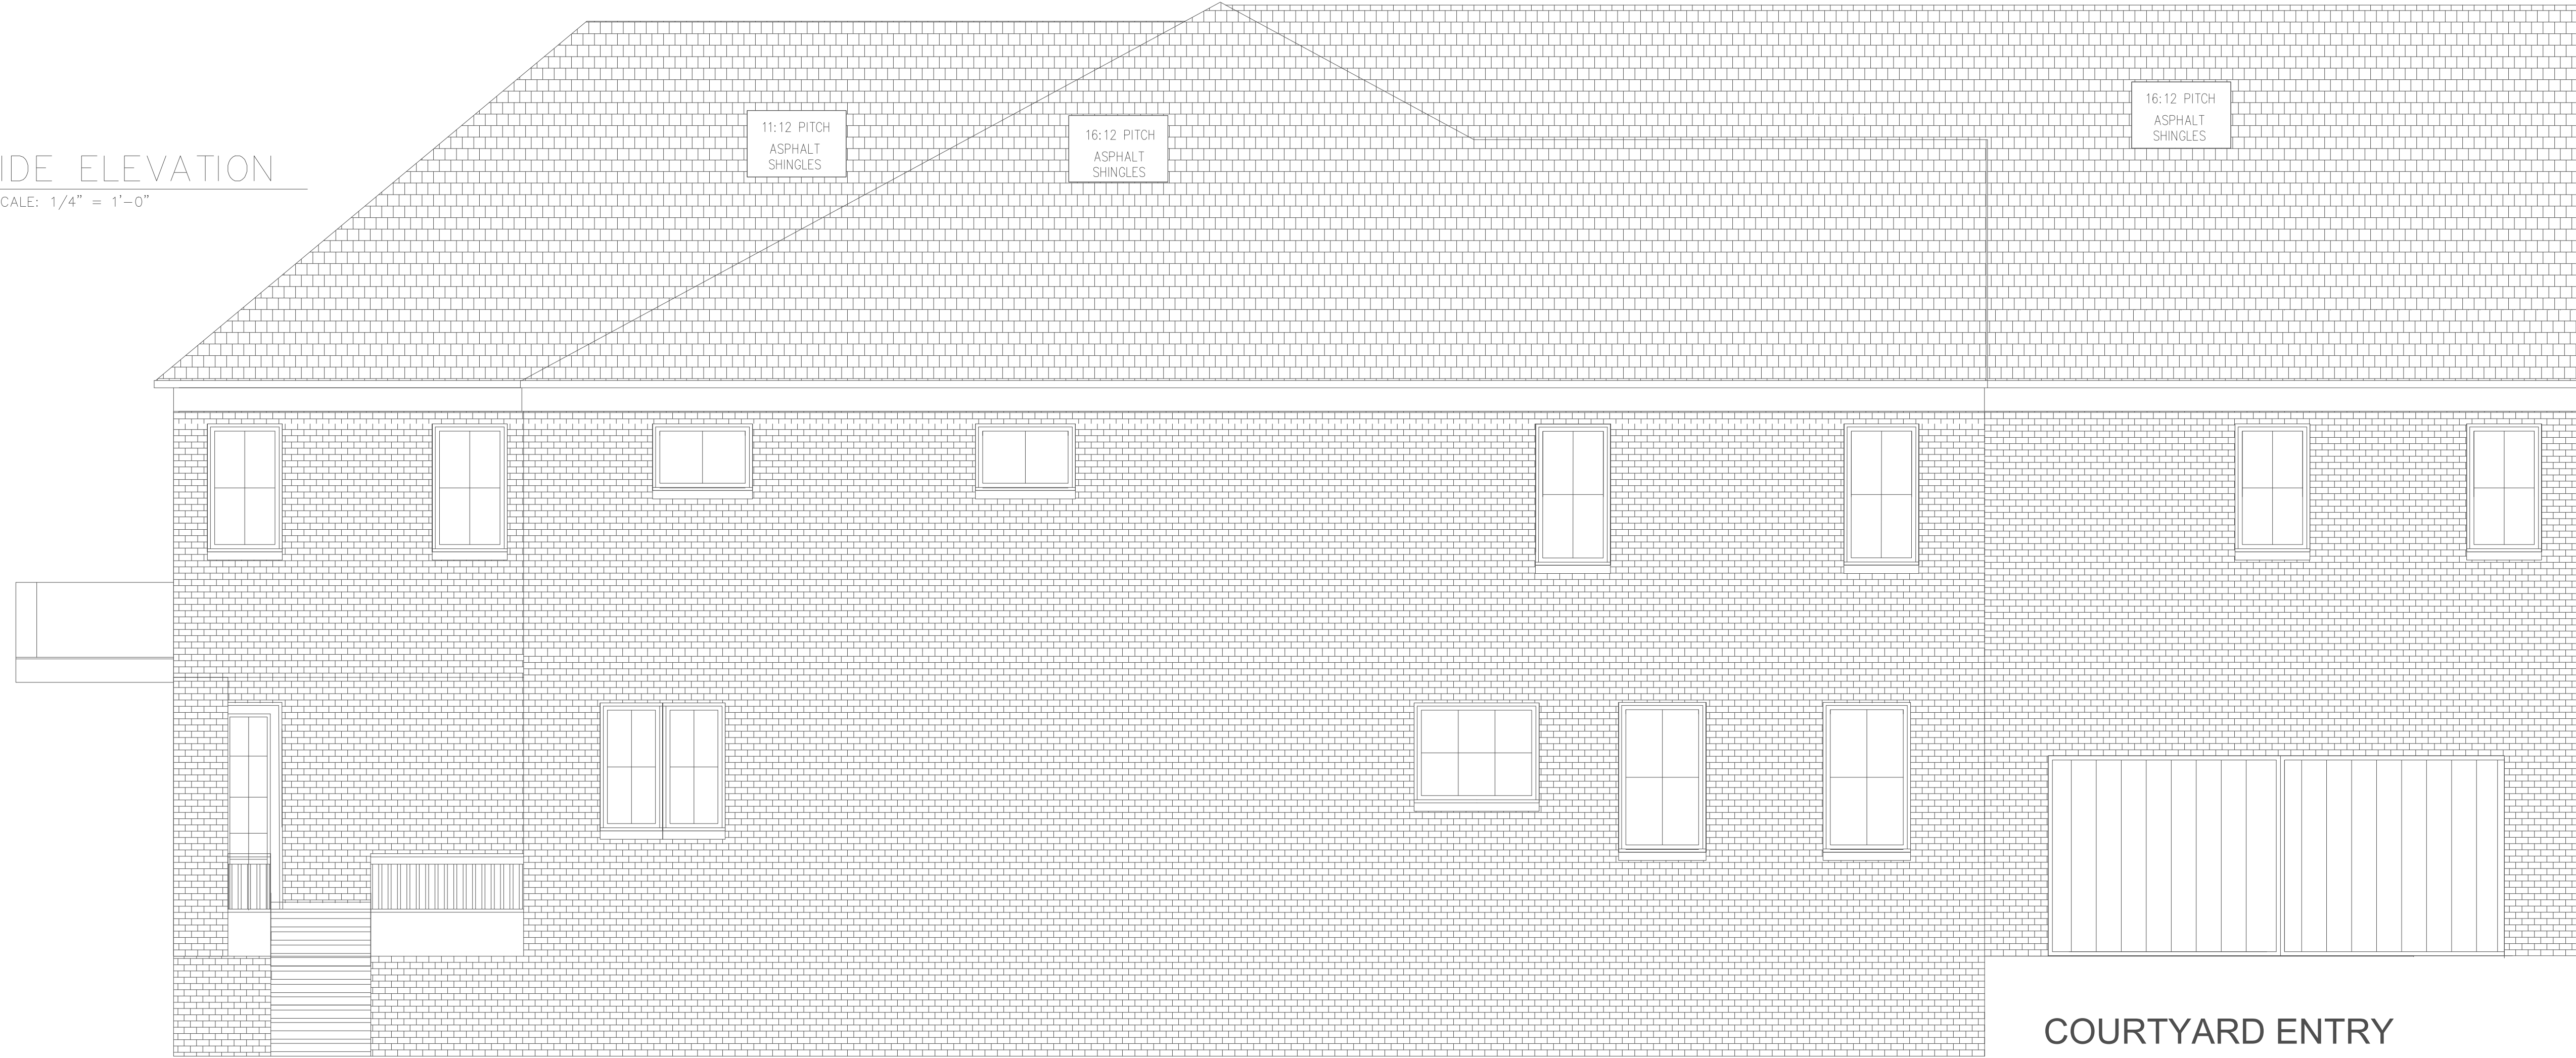

COURTYARD ENTRY

REAR ELEVATION

SCALE: 1/4" = 1'-0"

